






TH

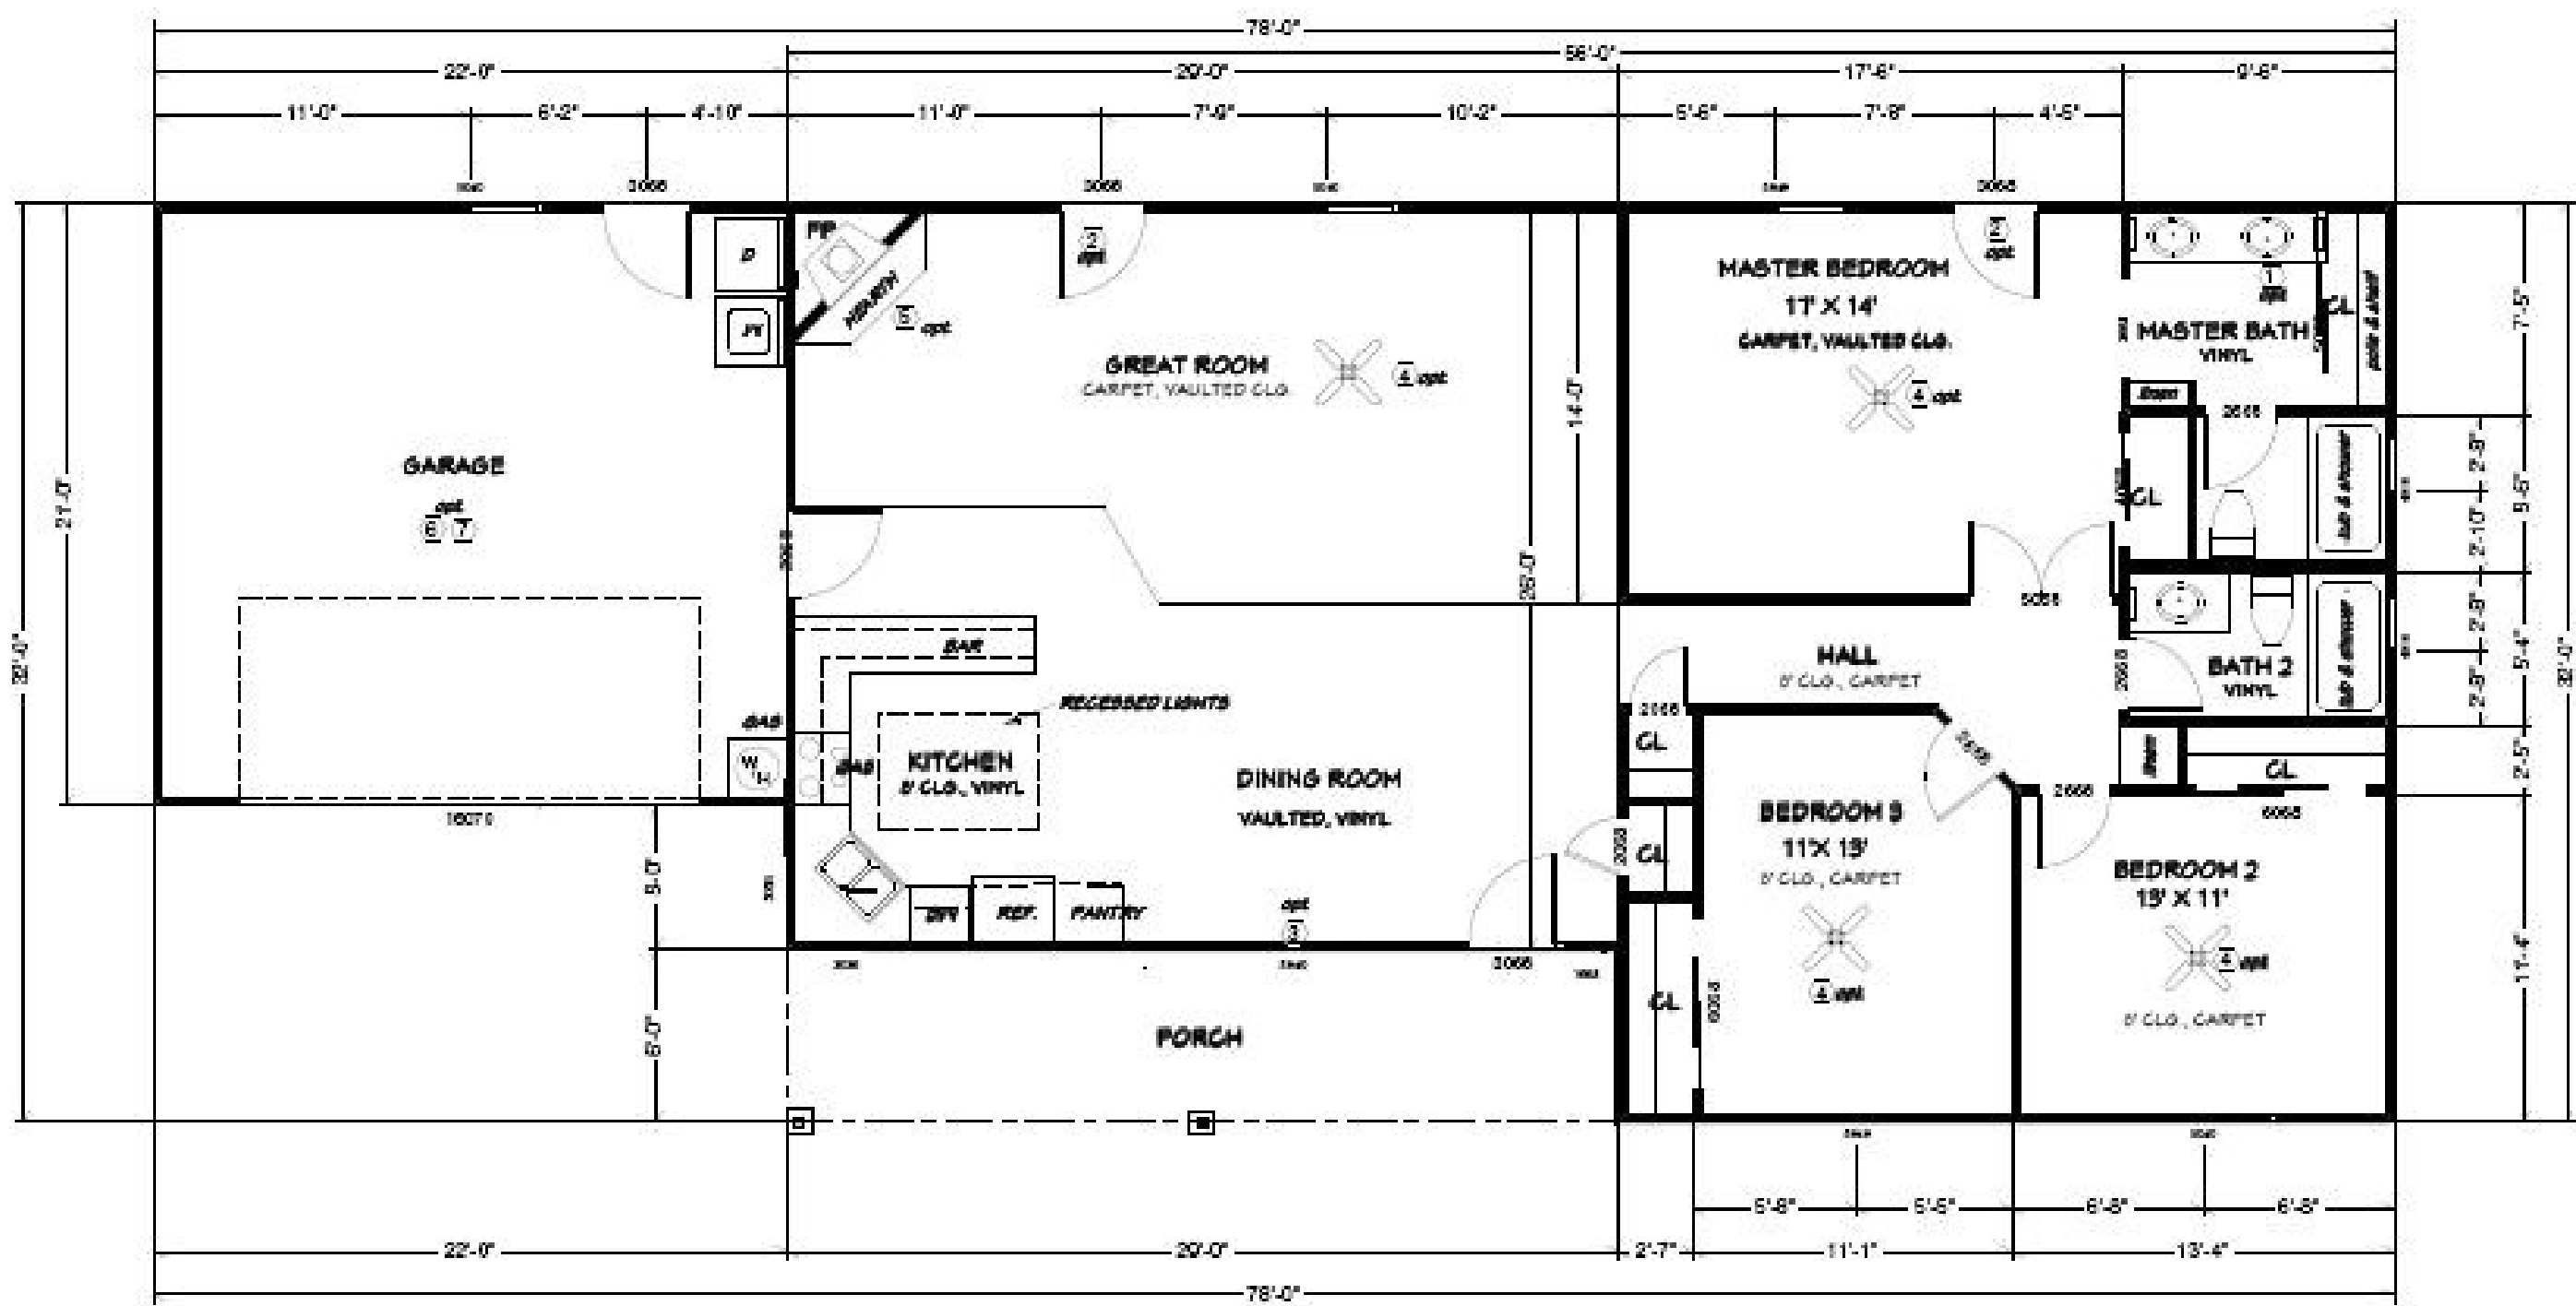

HEDGES CONSTRUCTION 1600 SF 3 BEDROOM

(1642SF)

SCALE 1/8" = 1'